

Library Design

Architectural Studio, Fall 2013

12/12/2013

Janay Griego, Matthew Kincaid





F2

Drawing No.

Northwest View
Scale: NTS

Engineering Library
University of Colorado at Boulder









F4


Drawing No.

Southwest View
Scale: NTS

Engineering Library
University of Colorado at Boulder



-  Primary Circulation
-  Secondary Circulation
-  Public Areas
-  Private Areas

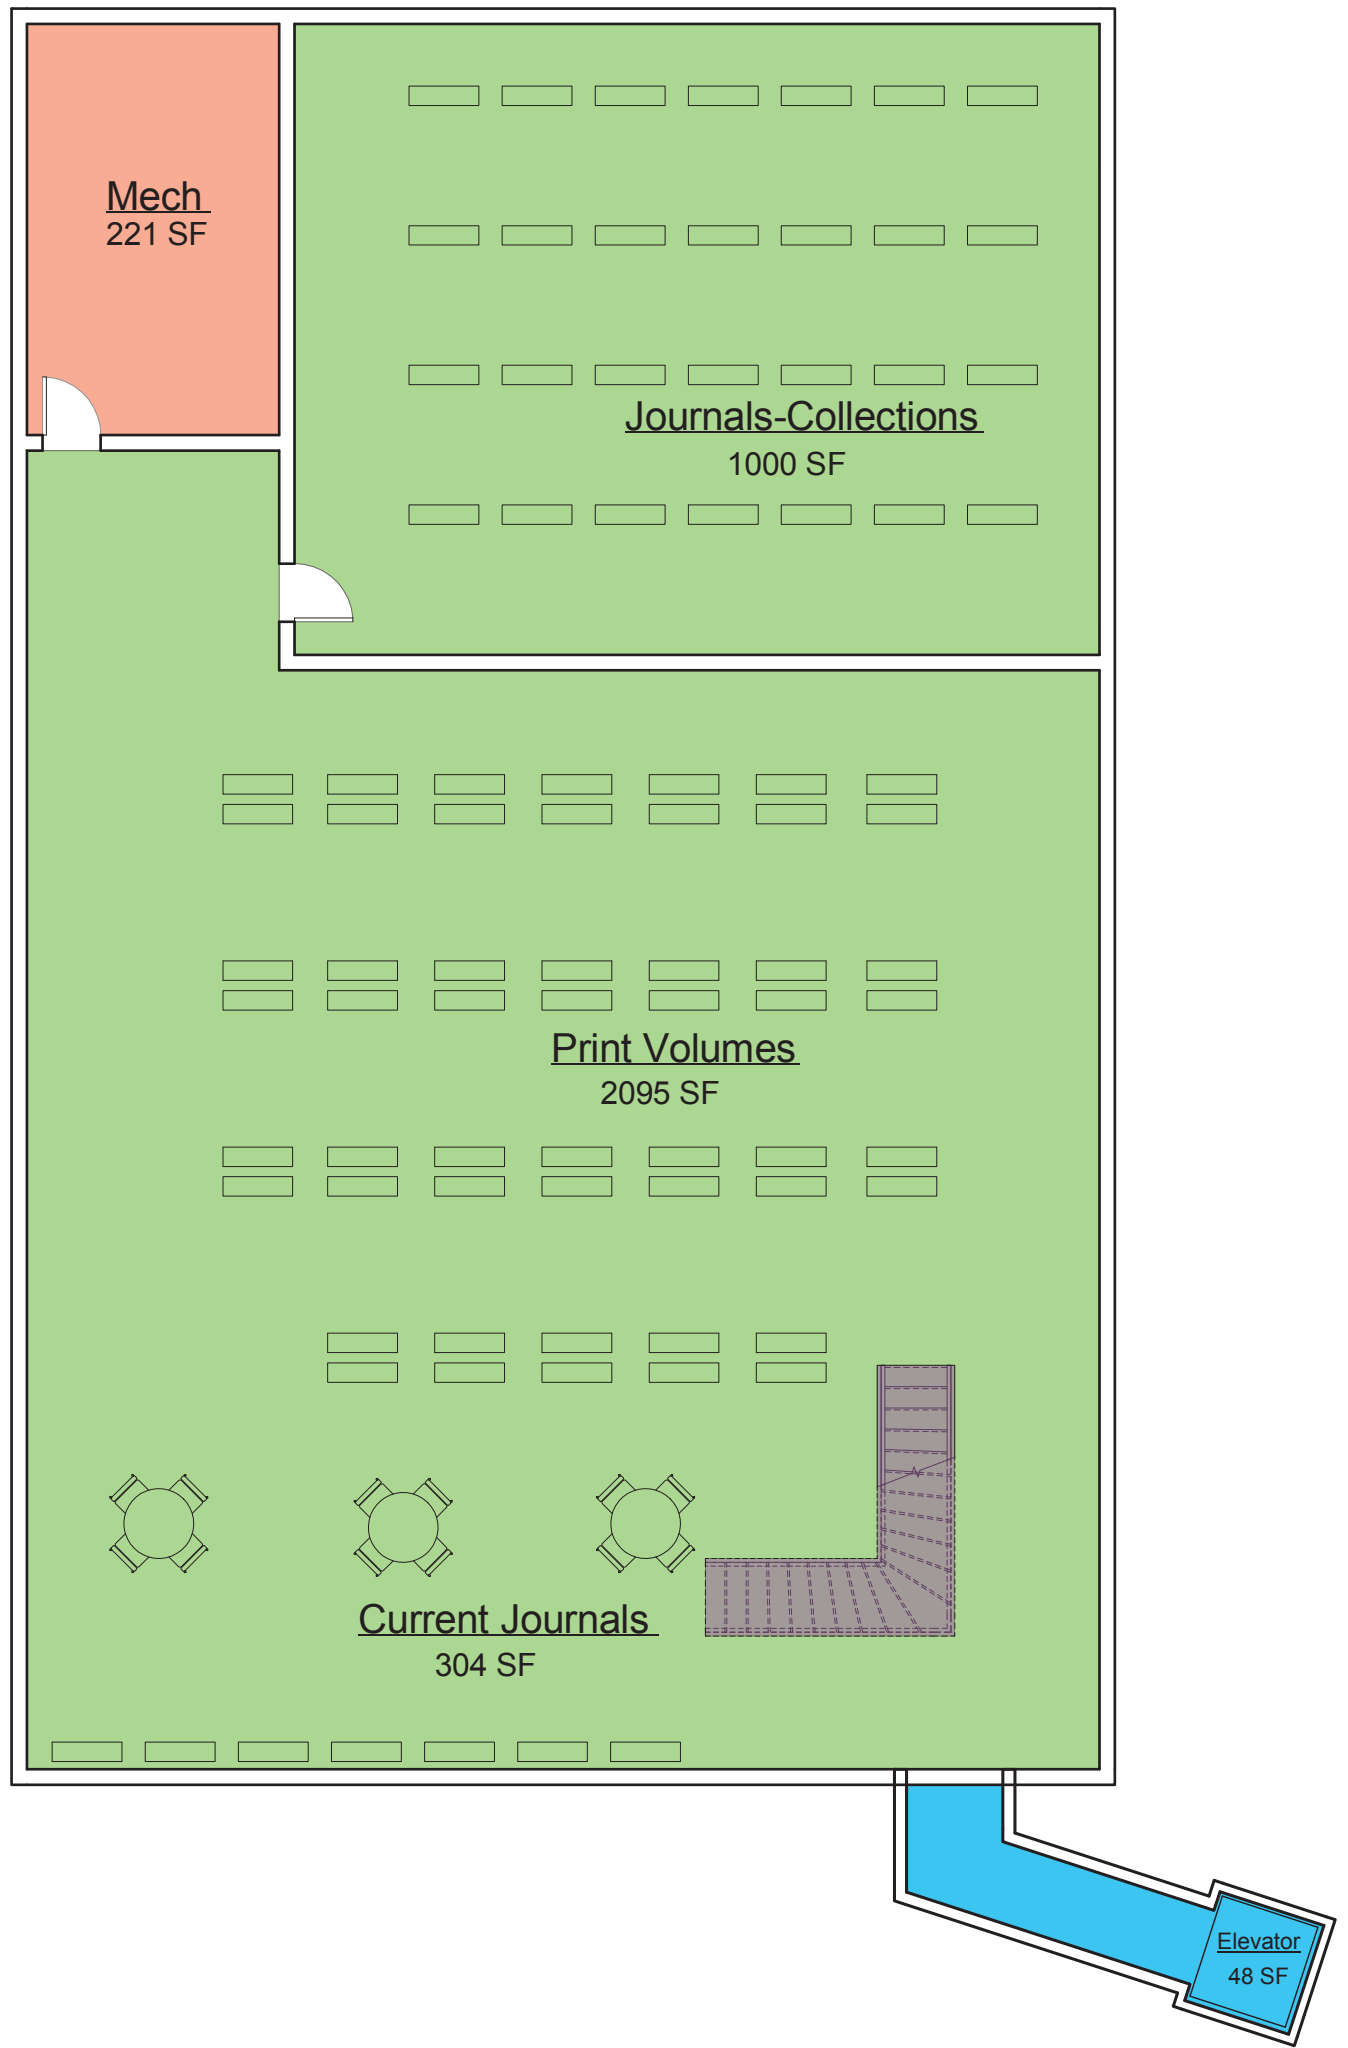


A1


Drawing No.



BASEMENT FLOOR PLAN
Scale: 3/32" = 1'


Engineering Library
University of Colorado at Boulder



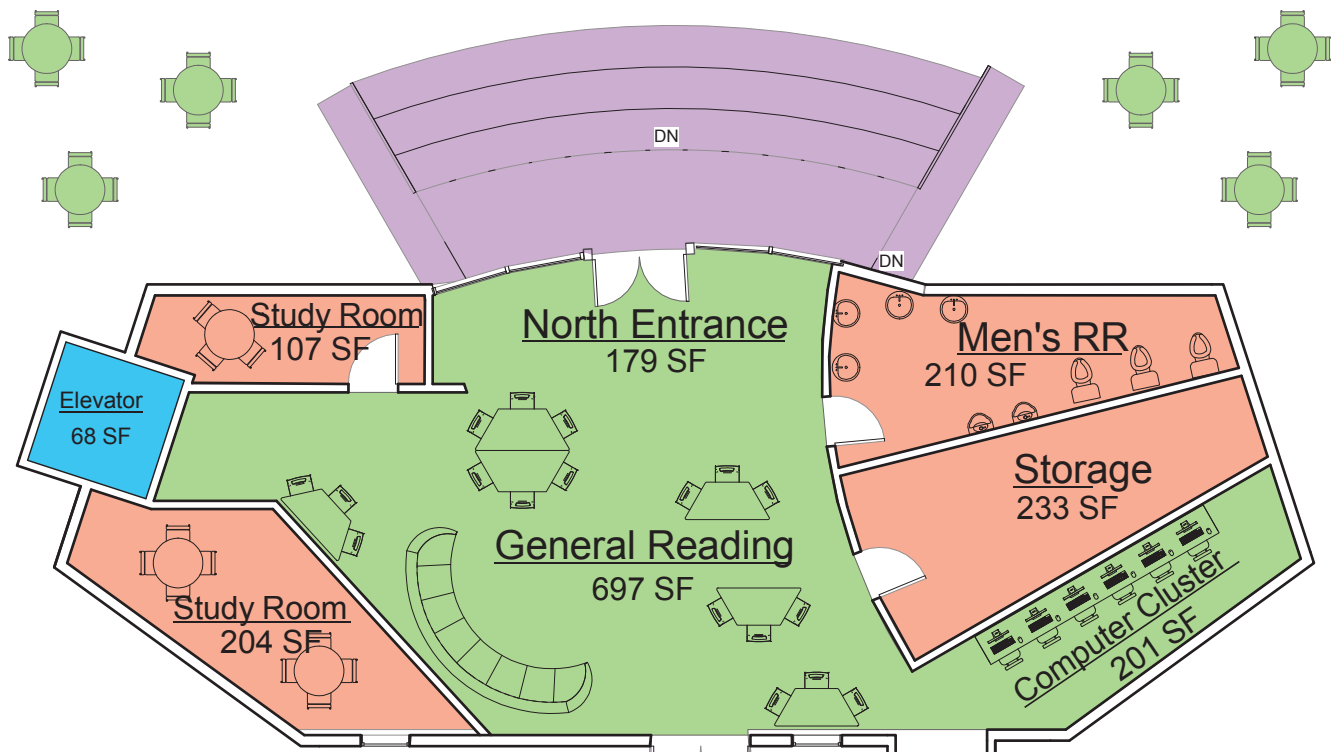


-  Primary Circulation
-  Secondary Circulation
-  Public Areas
-  Private Areas
-  Entrance/Egress

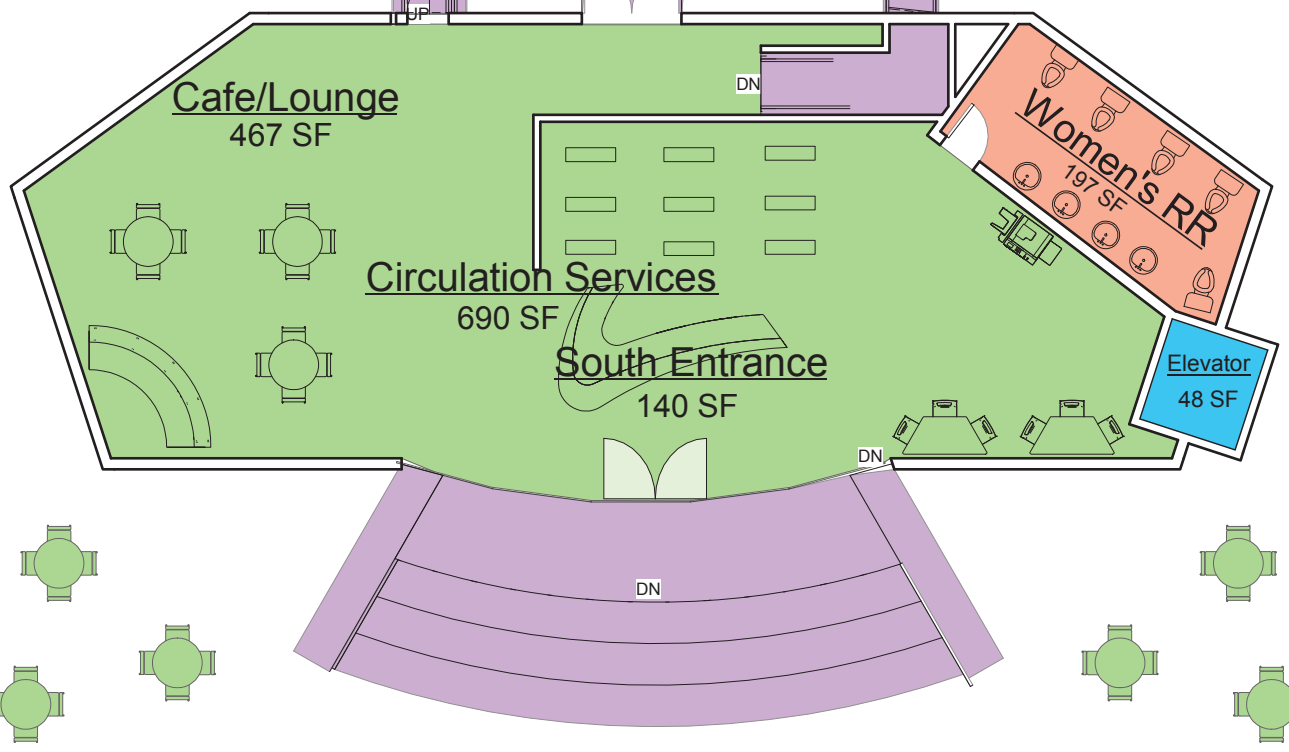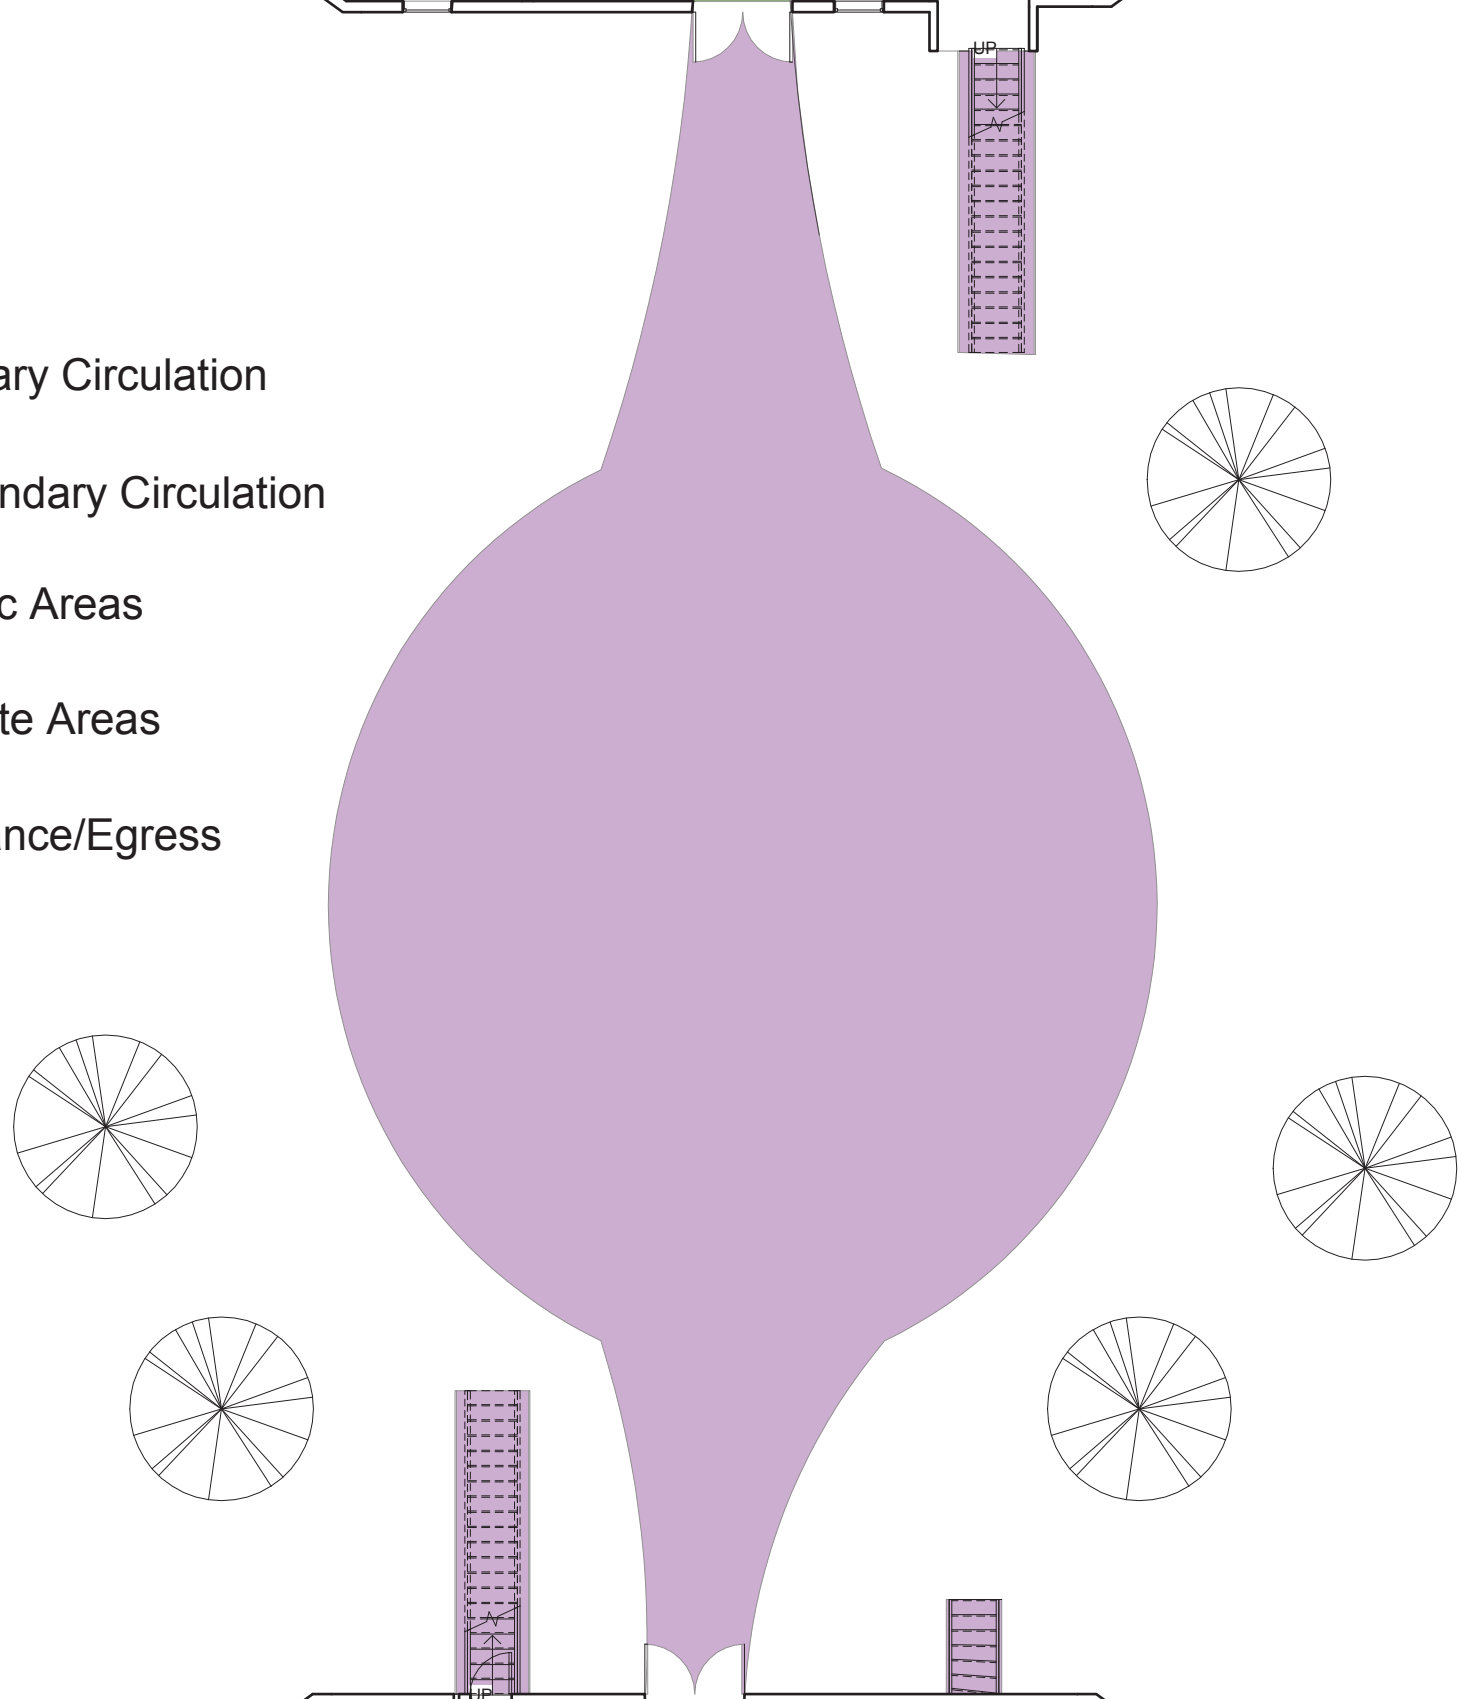

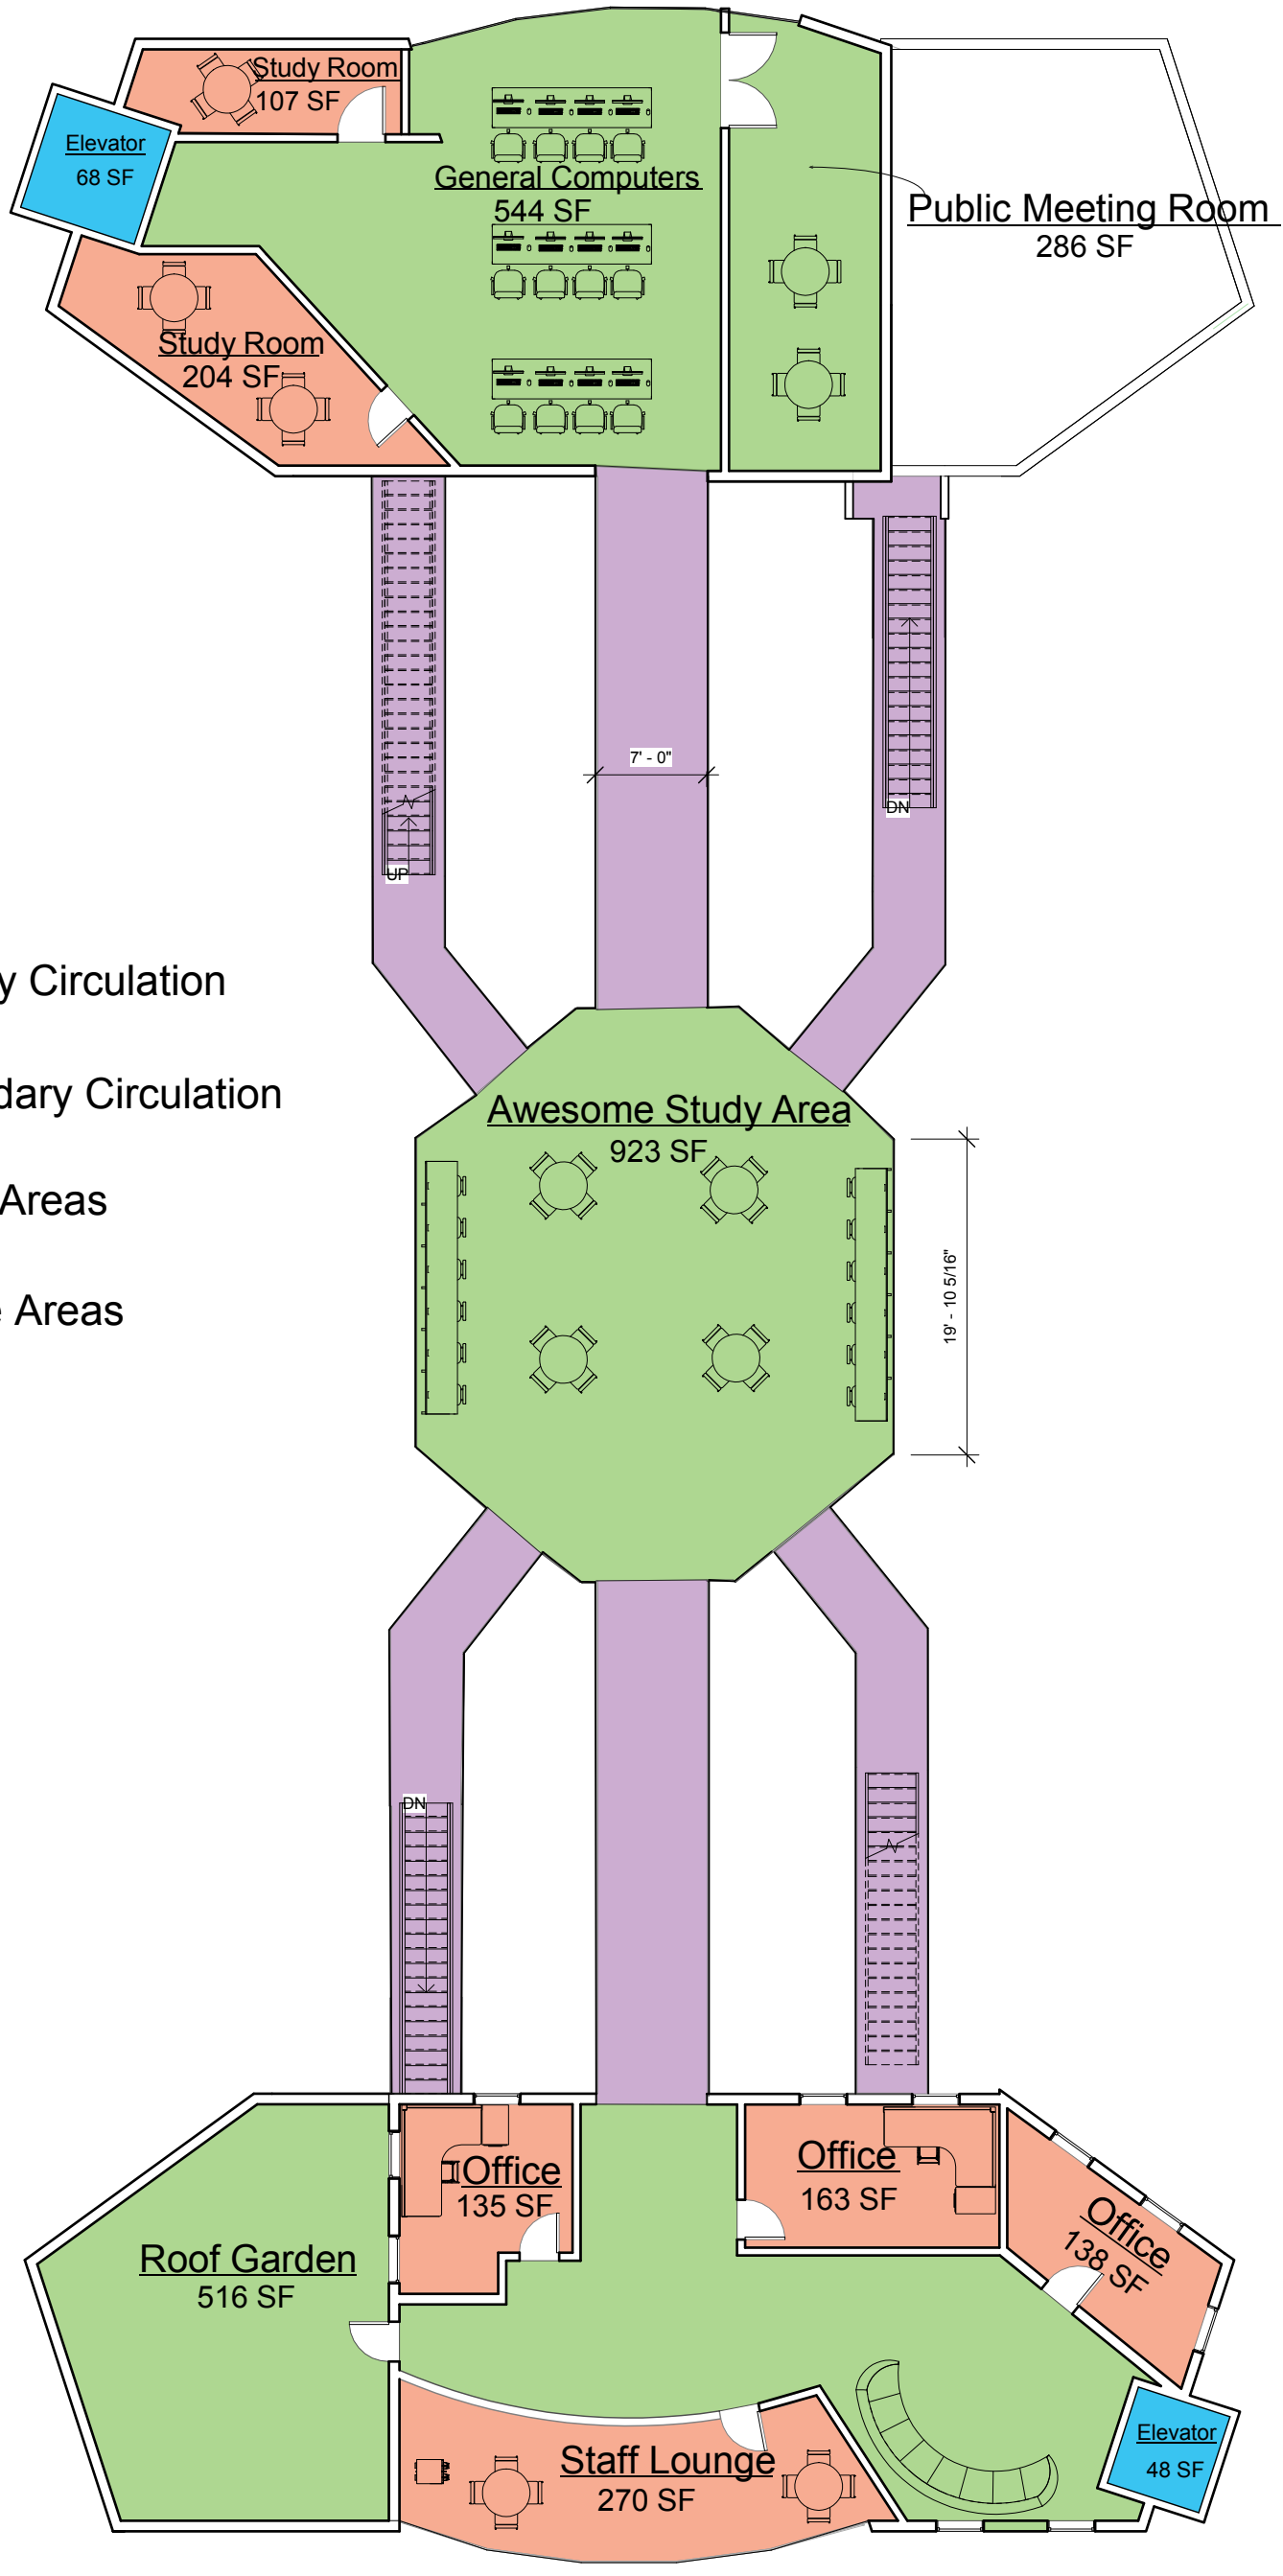

- Primary Circulation
- Secondary Circulation
- Public Areas
- Private Areas

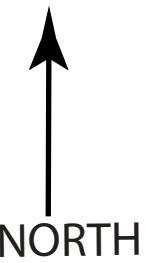


A3

Drawing No.



SECOND FLOOR PLAN
Scale: 3/32" = 1'

Engineering Library
University of Colorado at Boulder



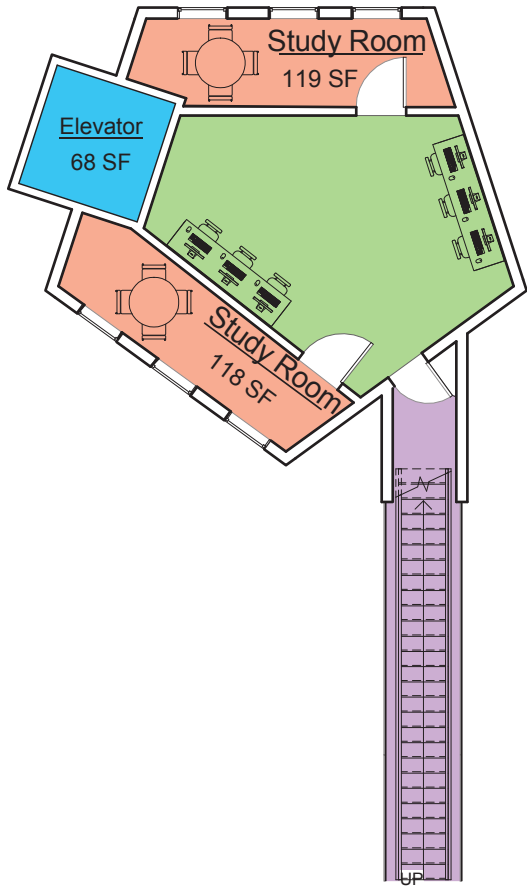

- Primary Circulation
- Secondary Circulation
- Public Areas
- Private Areas

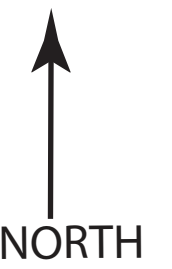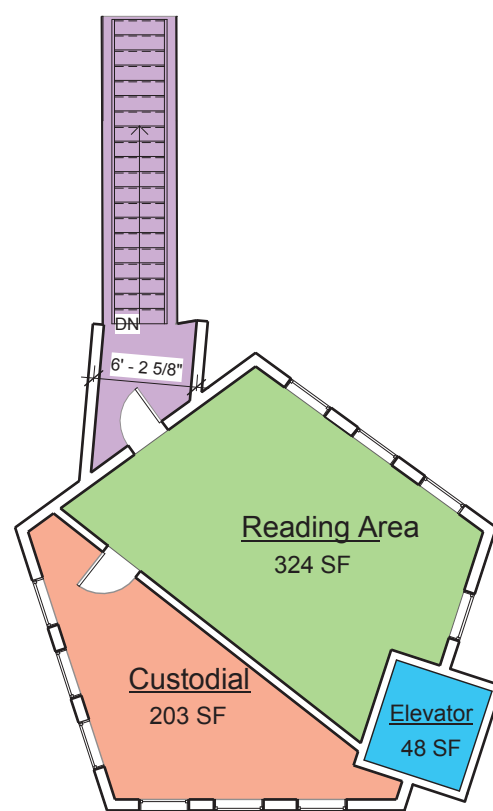


A4

Drawing No.

THIRD FLOOR PLAN
Scale: 3/32" = 1'

Engineering Library
University of Colorado at Boulder



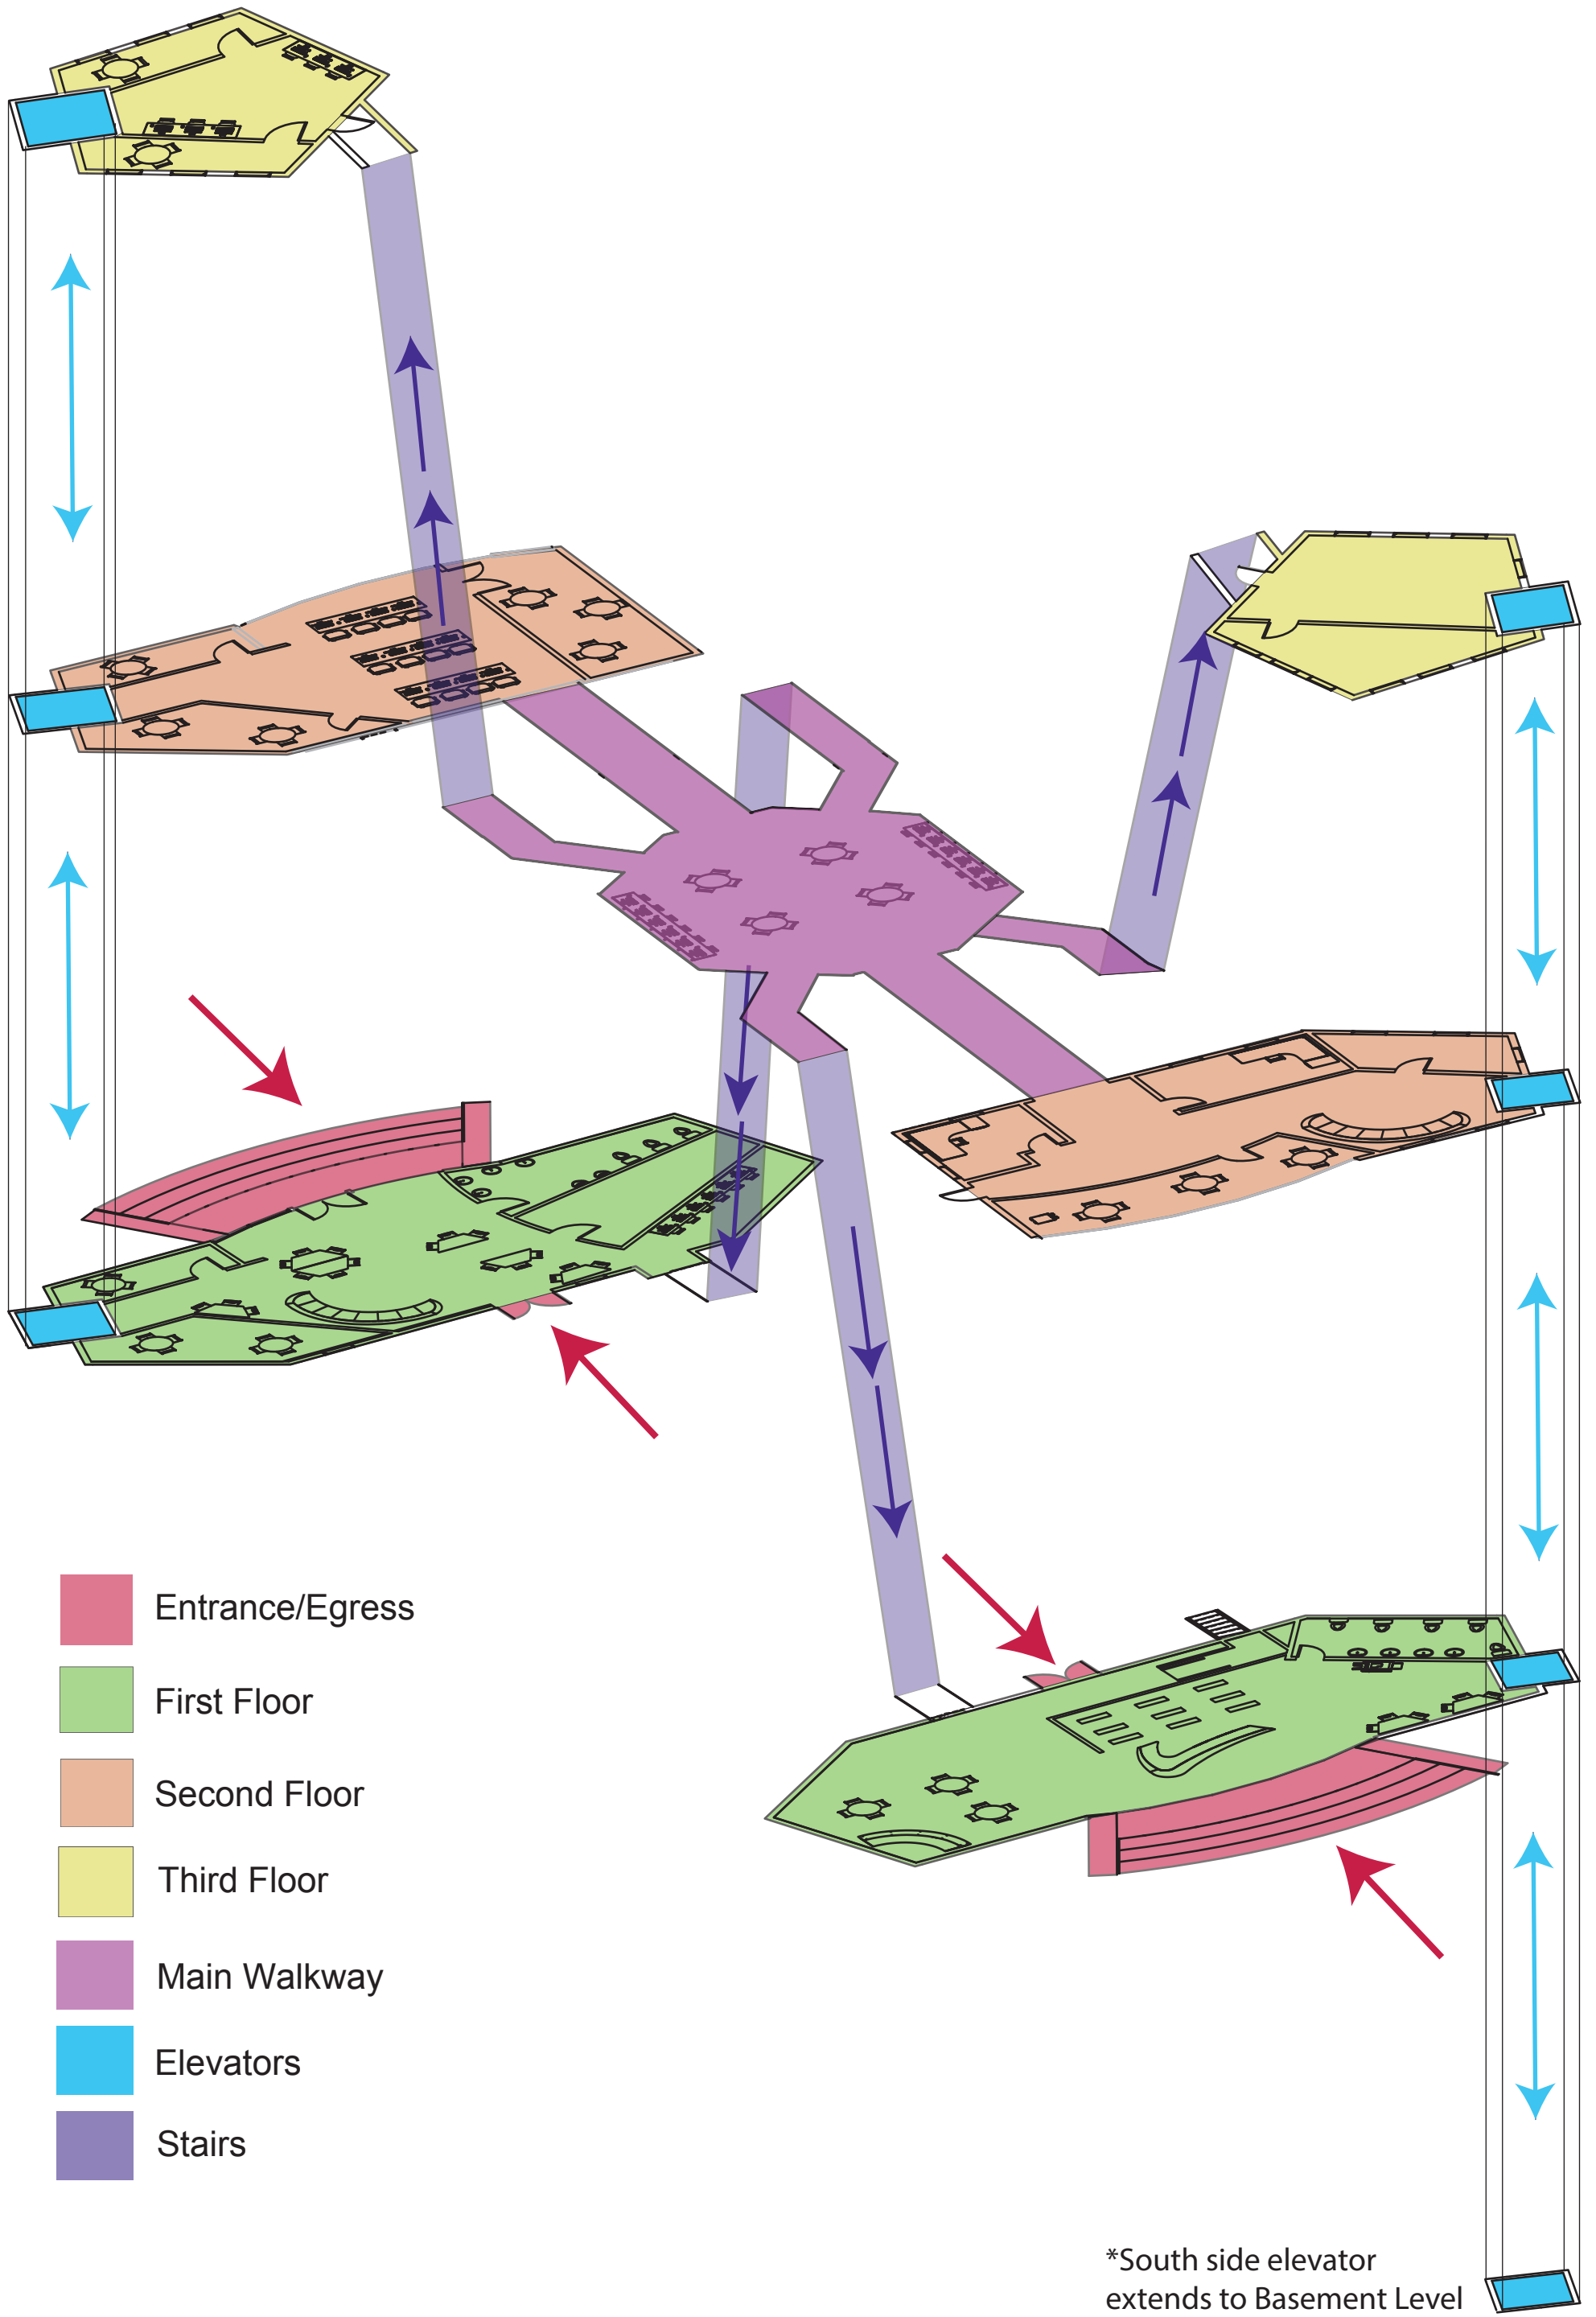

B1

Drawing No.

CIRCULATION
Scale: NTS

Engineering Library
University of Colorado at Boulder






E1

Drawing No.

North Elevation
Scale: 1/16" = 1'

Engineering Library
University of Colorado at Boulder



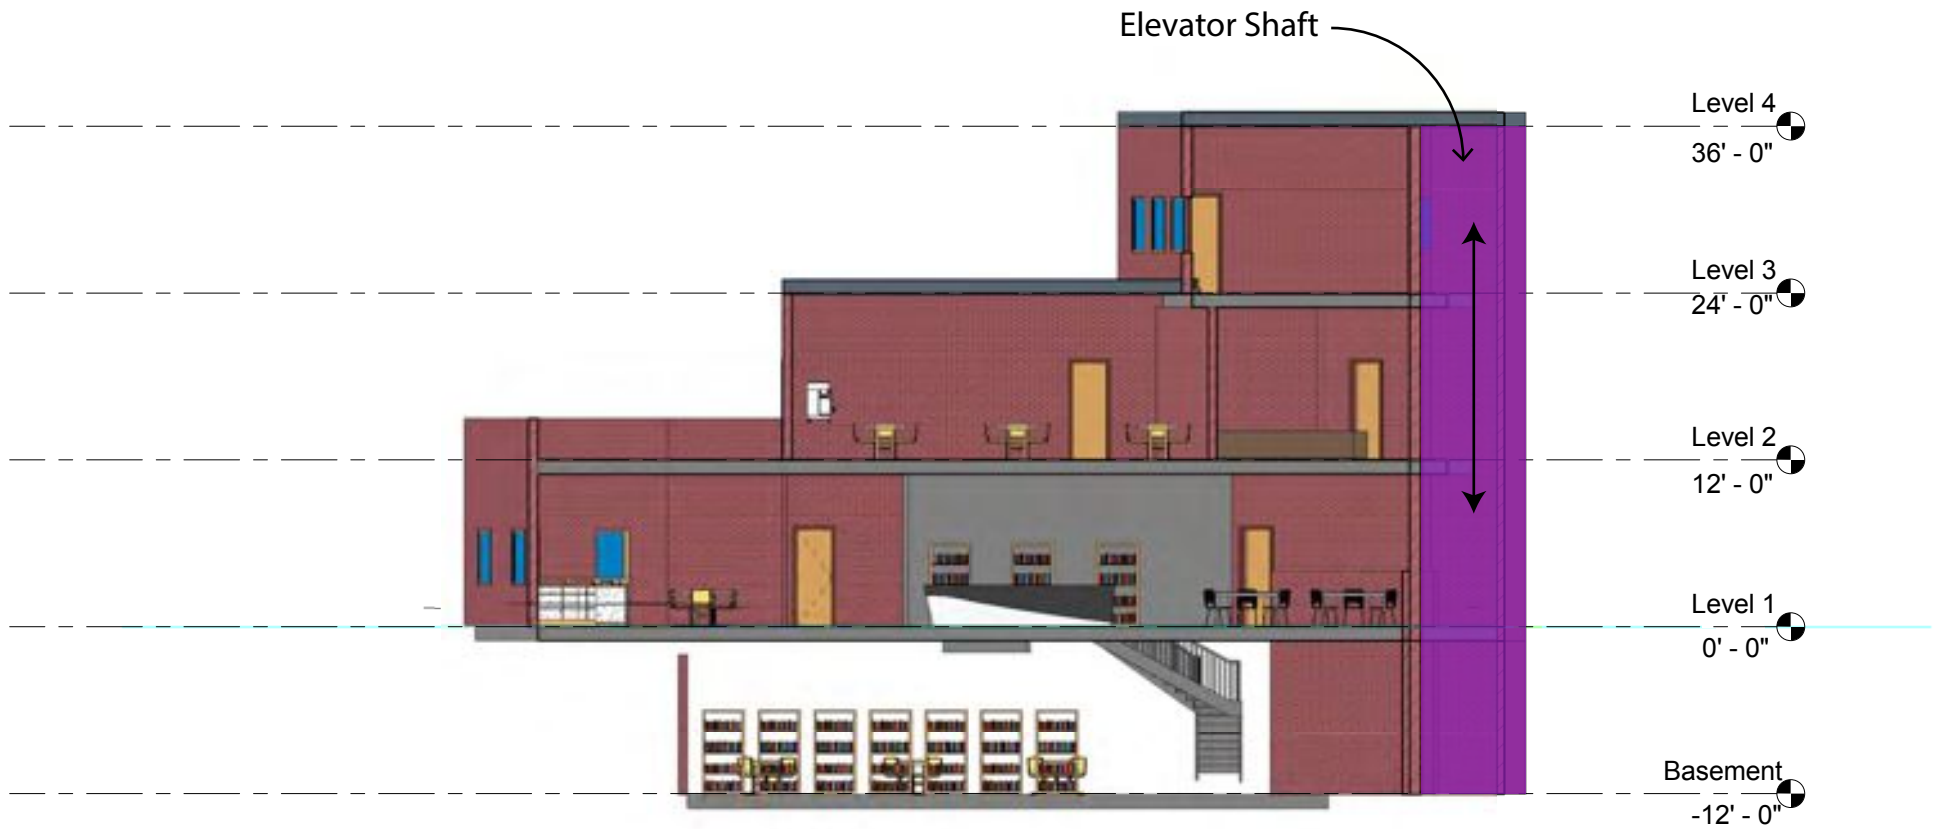


C1

Drawing No.

SOUTH SECTION VIEW
Scale: 1/16" = 1'

Engineering Library
University of Colorado at Boulder



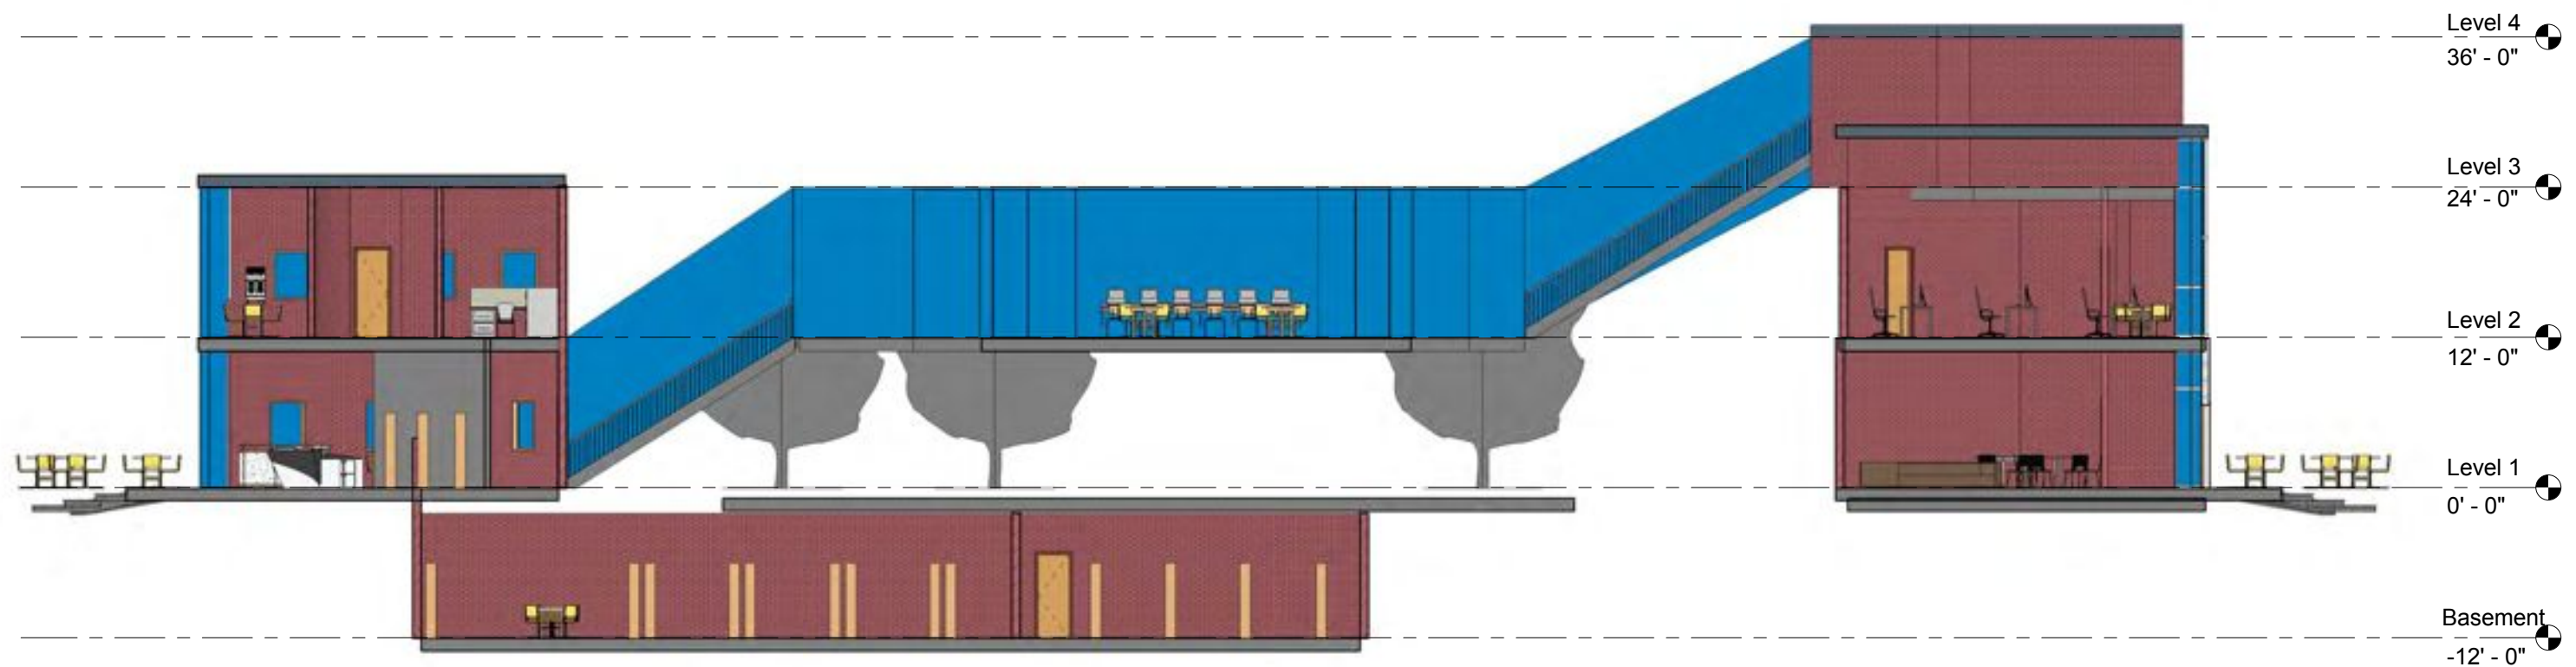

C2

Drawing No.

EAST SECTION VIEW
Scale: 1/16" = 1'

Engineering Library
University of Colorado at Boulder

